

Peter
illingworth
ESTATE AGENTS



The Old Pond House, Newton-on-Rawcliffe, YO18 8QA
Price Guide £497,500

www.peterillingworth.co.uk


'The Good Life' - Nestling in the charming North Yorkshire village of Newton-on-Rawcliffe, overlooking the Village Pond can be found this desirable residence set in approx 3.4 acres, with outbuildings, including open garage, barn, two home office/stores two portable stables, field shelter and tack room and with an approximate 2.5 acre west facing sloping field down to grass.

The house is historic and is believed to have an original witching post in the sitting room. On the ground floor: Sitting room with beamed ceiling, stove to the fireplace and window seat, dining room beamed ceiling, open fireplace and window seat, galley style kitchen and conservatory.


First floor: Landing two double bedrooms and house bathroom.

Planning permission has been granted to extend the ground floor substantially adding a large kitchen/dining area, shower room and boot room, providing the flexibility for the dining room to be used as a third bedroom.

For those purchasers interested in walking some fantastic North York Moors National Park scenery is only a short distance away. Those who are horse riders will find miles and miles of off road forestry tracks to ride on without even having to go on to a road. In particular elevated views over the North York Moors Railway can be seen from the top of the village. The ancient market town of Pickering is located to the south and has a good range of amenities. The ancient city of York and the coastal resorts of Scarborough and Whitby are easily commutable.

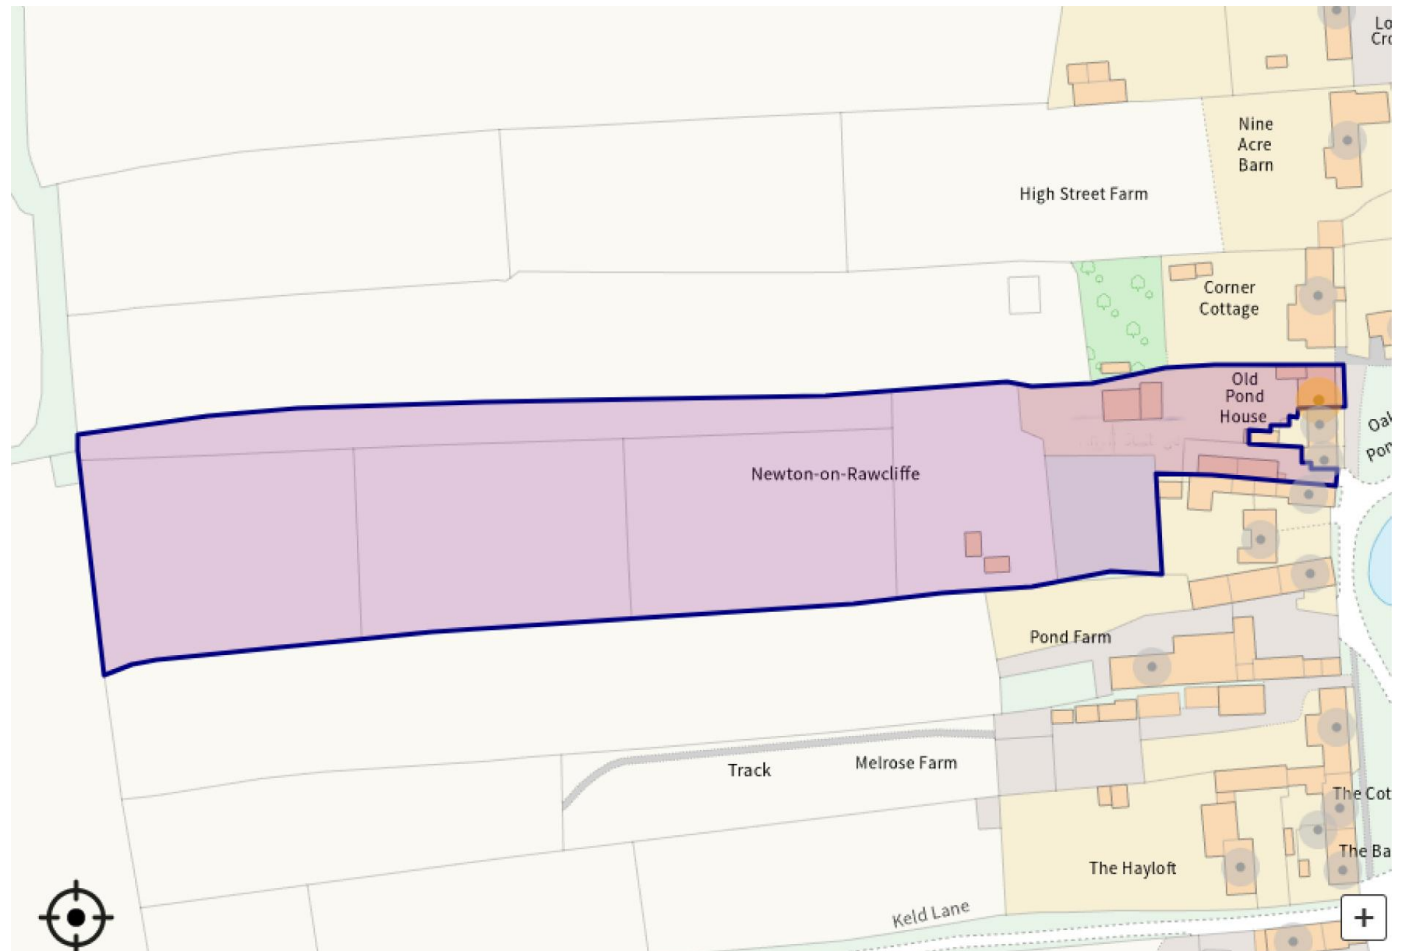

The Old Pond House, Newton On Rawcliffe, Pickering, YO18 8QA

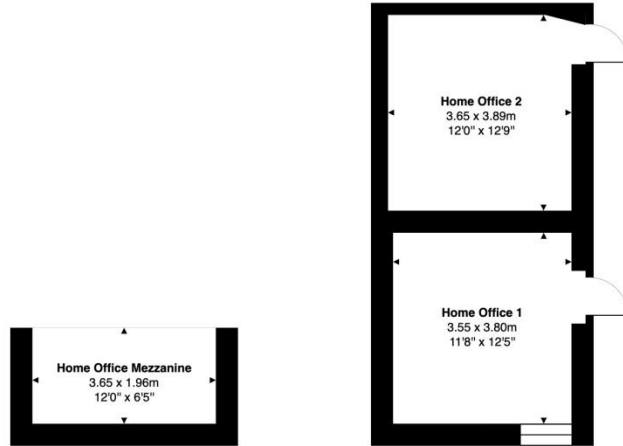


Gross Internal Area: 7.0 m² ... 75 ft² Gross Internal Area: 29.8 m² ... 321 ft²





House Gross Internal Area: 124.2 m² ... 1337 ft² (excluding outbuildings)

All measurements are approximated for display purposes only and should be independently verified
Copyright © 2024 Matt Hillier Photographer
www.matthillier.co.uk

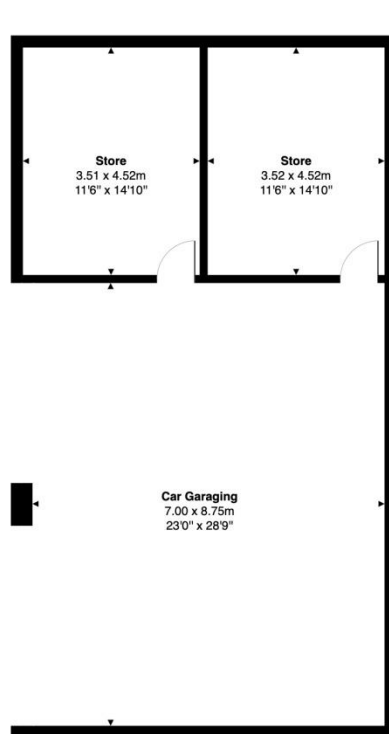

Gross Internal Area: 95.3 m² ... 1026 ft²

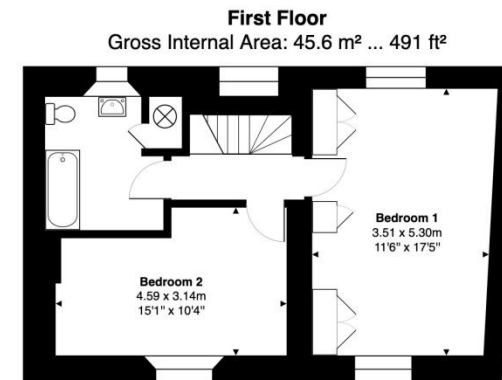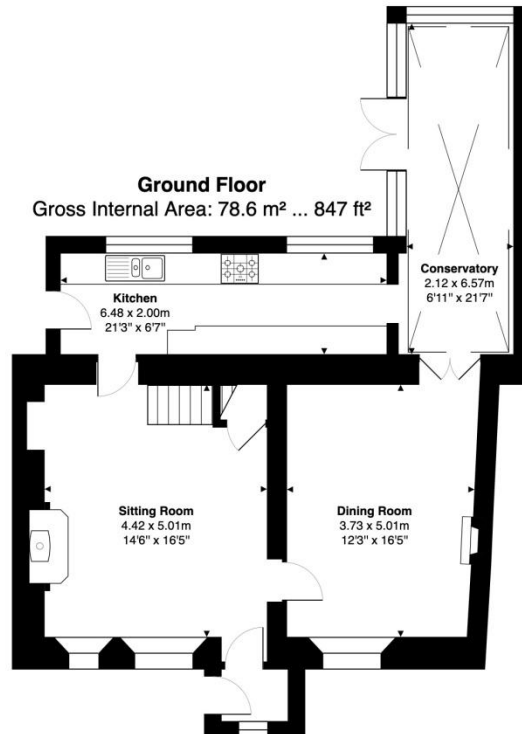

For illustration purposes only not to scale





Tenure: We understand the property to be freehold. Vacant possession will be given on completion.

Services: Mains water, drainage, and electricity are laid on. LPG Gas.

Note: A neighbouring property has vehicular and pedestrian access to the rear of their property up and to as far as their garage, leading from the roadside.

Property Tax: Band E

Energy Performance Certificates: Band F

What3Words:

///headliner.sunbeam.roofer

Need to sell your own property? Contact Peter Illingworth on 01751 475557 for no-obligation advice.

Need advice on buying through another agent? Contact Peter Illingworth on 01751 475557 to discuss how we can give you the comfort of many years of our expertise, in representing clients in the purchase of their next home.

Viewing: Strictly by appointment through the agents Pickering Office, Champley's Mews, Market Place, Pickering, YO18 7AE. Tel: 01751 475557



www.peterillingworth.co.uk

16 Market Place, Kirkbymoorside, York, YO62 6DA
T. 01751 431107
E. kirkbymoorside@peterillingworth.co.uk

Champley's Mews, Market Place, Pickering, North Yorkshire, YO18 7AE
T. 01751 475557
E. pickering@peterillingworth.co.uk

Cashel House, 15 Thyer Street, London W1U 3JT
T. 0870 1127099
E. info@mayfair.co.uk W. www.mayfairoffice.co.uk



Important Notice:

- Peter Illingworth Estate Agents for themselves and for the Vendors or Lessors of this property, whose agents they are; give notice that:
- the particulars are set out as a general outline only for the guidance of intending purchasers or lessees and do not constitute, nor constitute part of, an offer or contract;
 - all descriptions, dimensions, references to condition and necessary permissions for use and occupation and other details are given without responsibility and any intending purchasers or tenants should not rely on them as statements or representatives of fact but must satisfy

- themselves, by inspection or otherwise, as to the correctness of each of them;
- no person in the employment of Peter Illingworth Estate Agents has any authority to make or give any representation or warranty given whether by Peter Illingworth Estate Agents and Associates or the Vendors or the Lessors of this property.
- It is the responsibility of any intending purchaser to satisfy himself as to the accuracy of any information upon which he relies in making an offer. The making of any offer for this property will be taken as an admission by the intending purchaser that he has relied solely upon his own personally verified information, inspection and enquiries.